


ADDITION PLAN
SCALE: 1/4" = 1'-0"

DOOR SCHEDULE		WINDOW SCHEDULE	
MARK	UNIT SIZE	TYPE	QUANTITY
01	1 36X84	SOLID WOOD 6 PANEL	2
02	1 32X80	SOLID WOOD	2

MARK	UNIT SIZE	TYPE	QUANTITY
01	1 43 X 55	CASEMENT	3

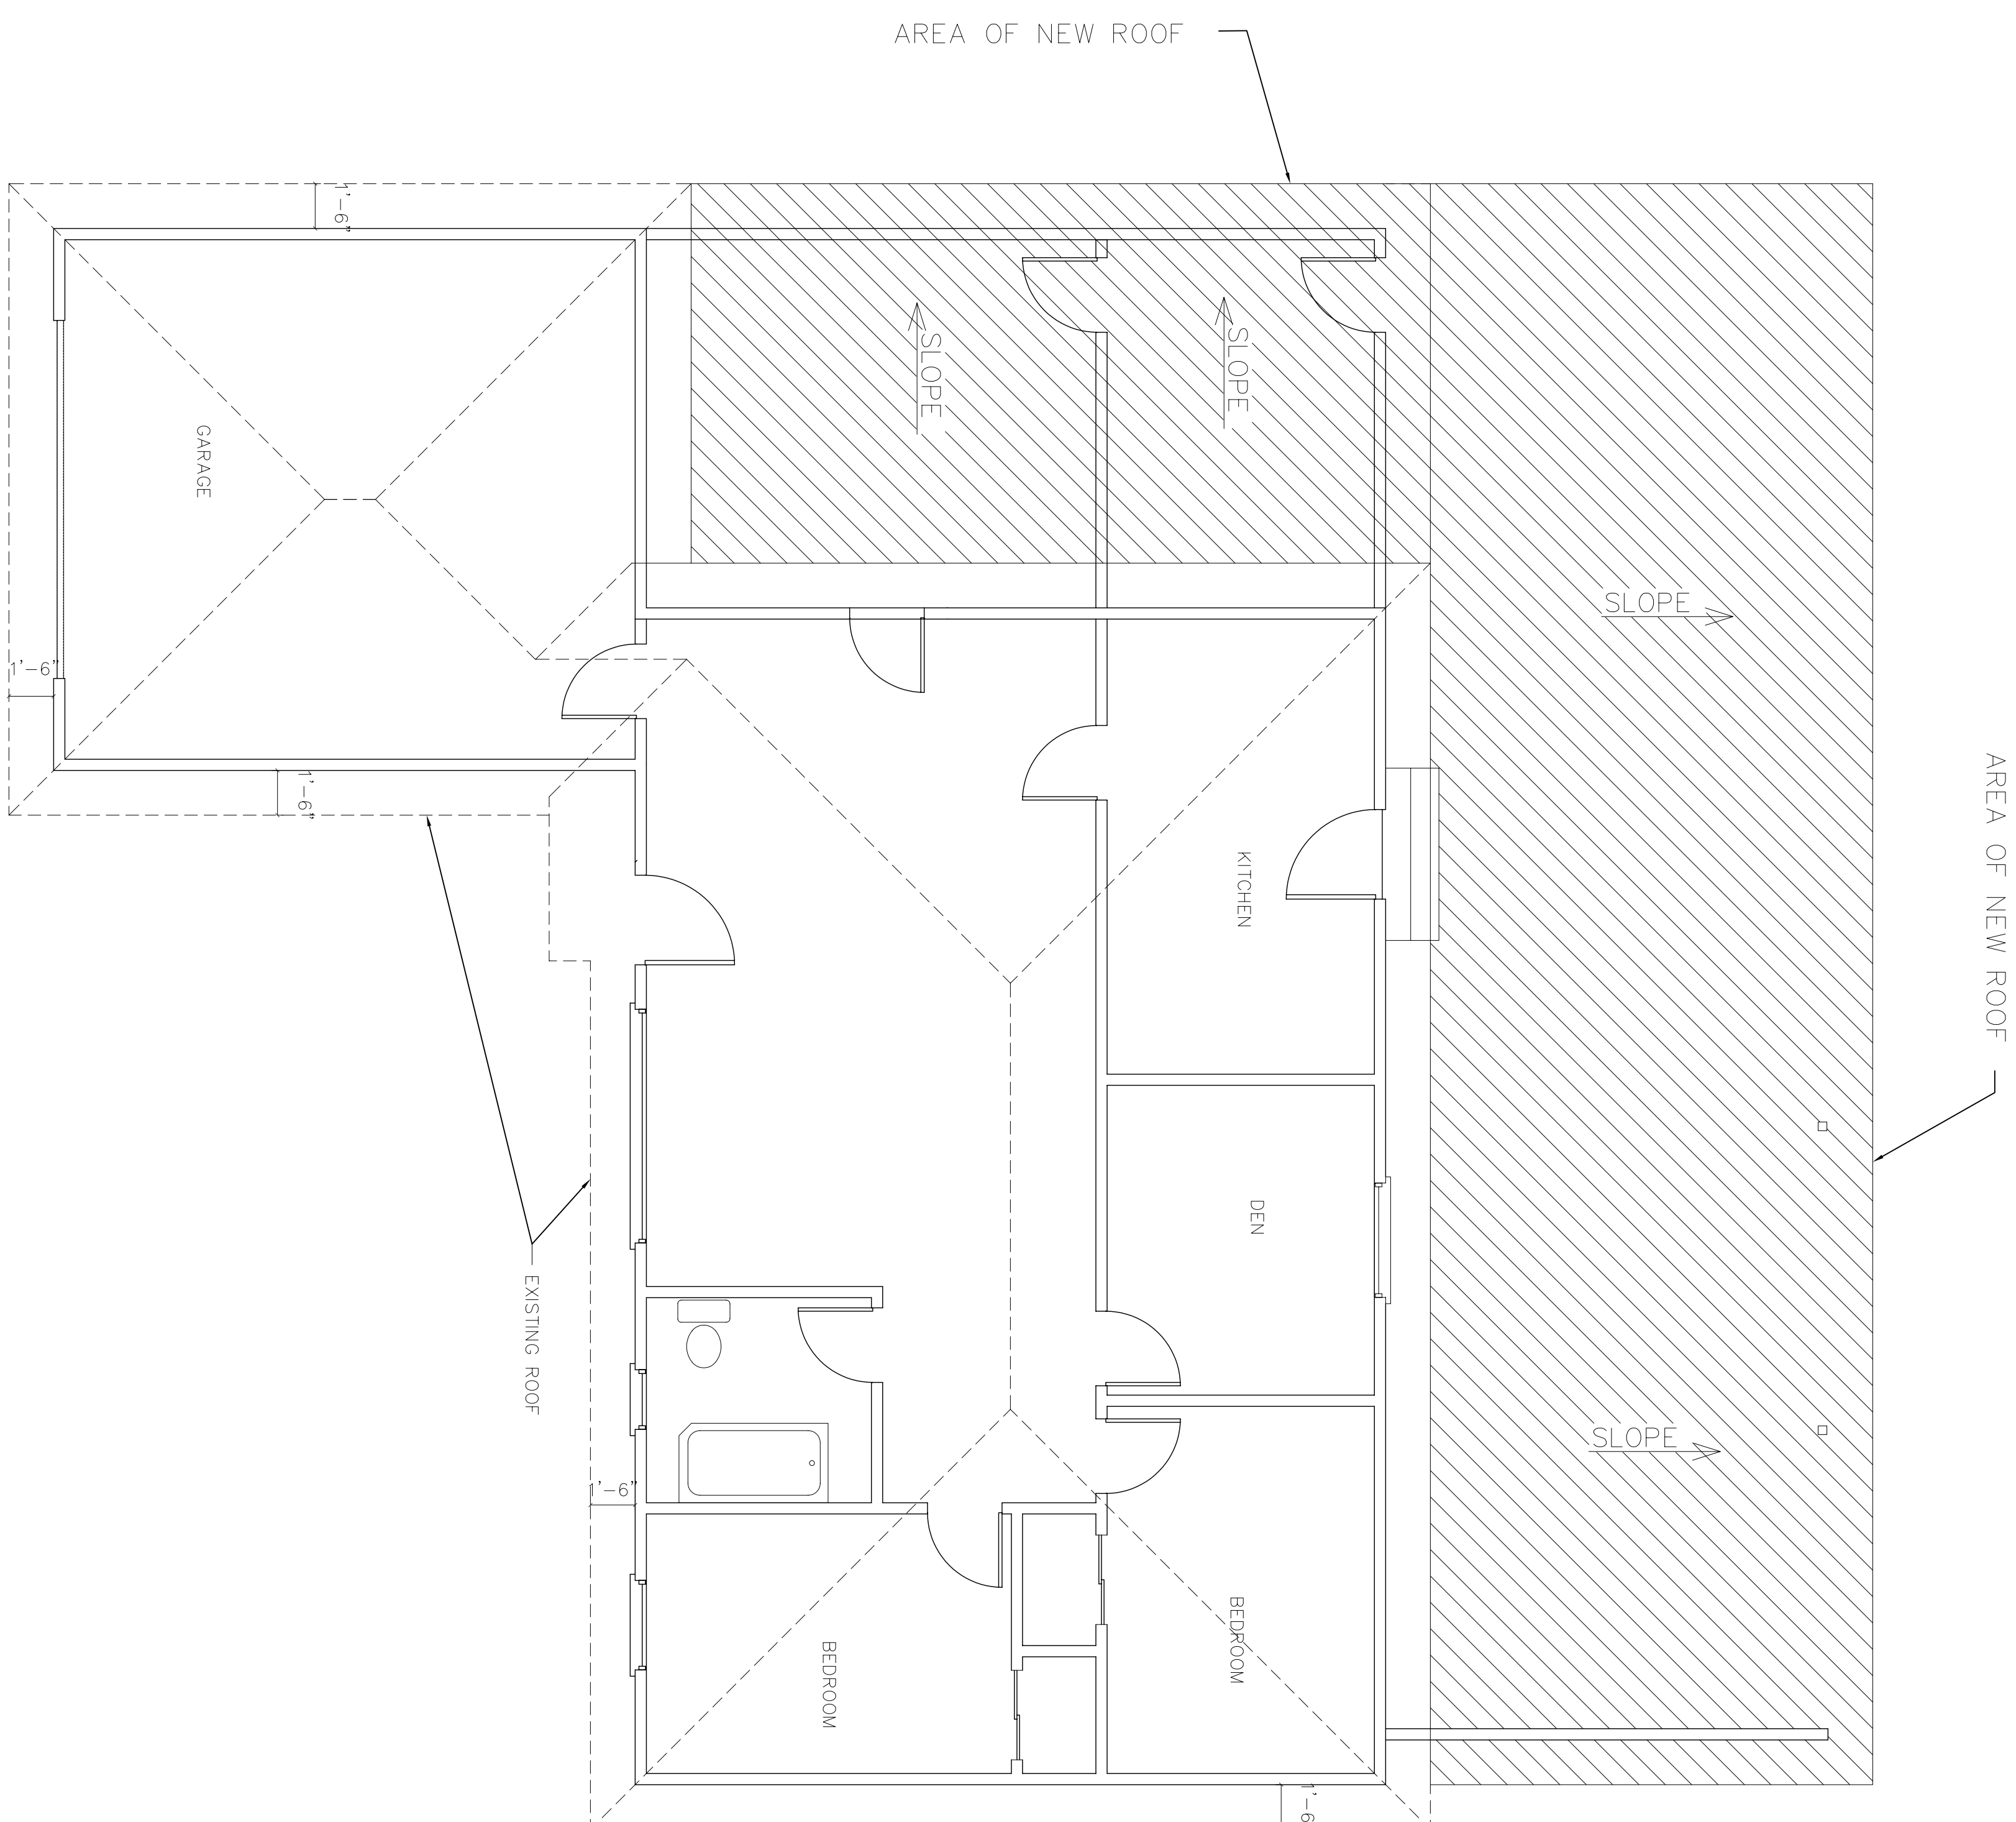

ROOF PLAN
SCALE: 1/4" = 1'-0"

EXISTING AREA OF PLAN = 993 SQ.FT.
 ADDITION AREA OF PLAN = 315 SQ.FT.
 TOTAL AREA = 1308 SQ.FT.
 AREA OF GARAGE = 359 SQ.FT.
 AREA OF PATIO = 752 SQ.FT.
 GRAND TOTAL = 2419 SQ.FT.